

Gurley



PROJECT: FACILITIES DIRECTOR: KENNY VANKEUREN	SCALE: 1" = 60'	DATE:
	DESIGN BY:	4/2002
	REV. DRAWN BY: WPC	
	CHECKED BY:	

PARCEL: 109-02-001


SURVEYED BY: M BUNN, J WARFIELD, JUN 7, 1994
DRAWN ORIGINALLY BY: B ISAACSON

Corbez

SITE PLAN - DISPLAY BOOTHS
COURTHOUSE PLAZA, PRESCOTT, AZ 86303

Drive in for south space needed

Goodwin

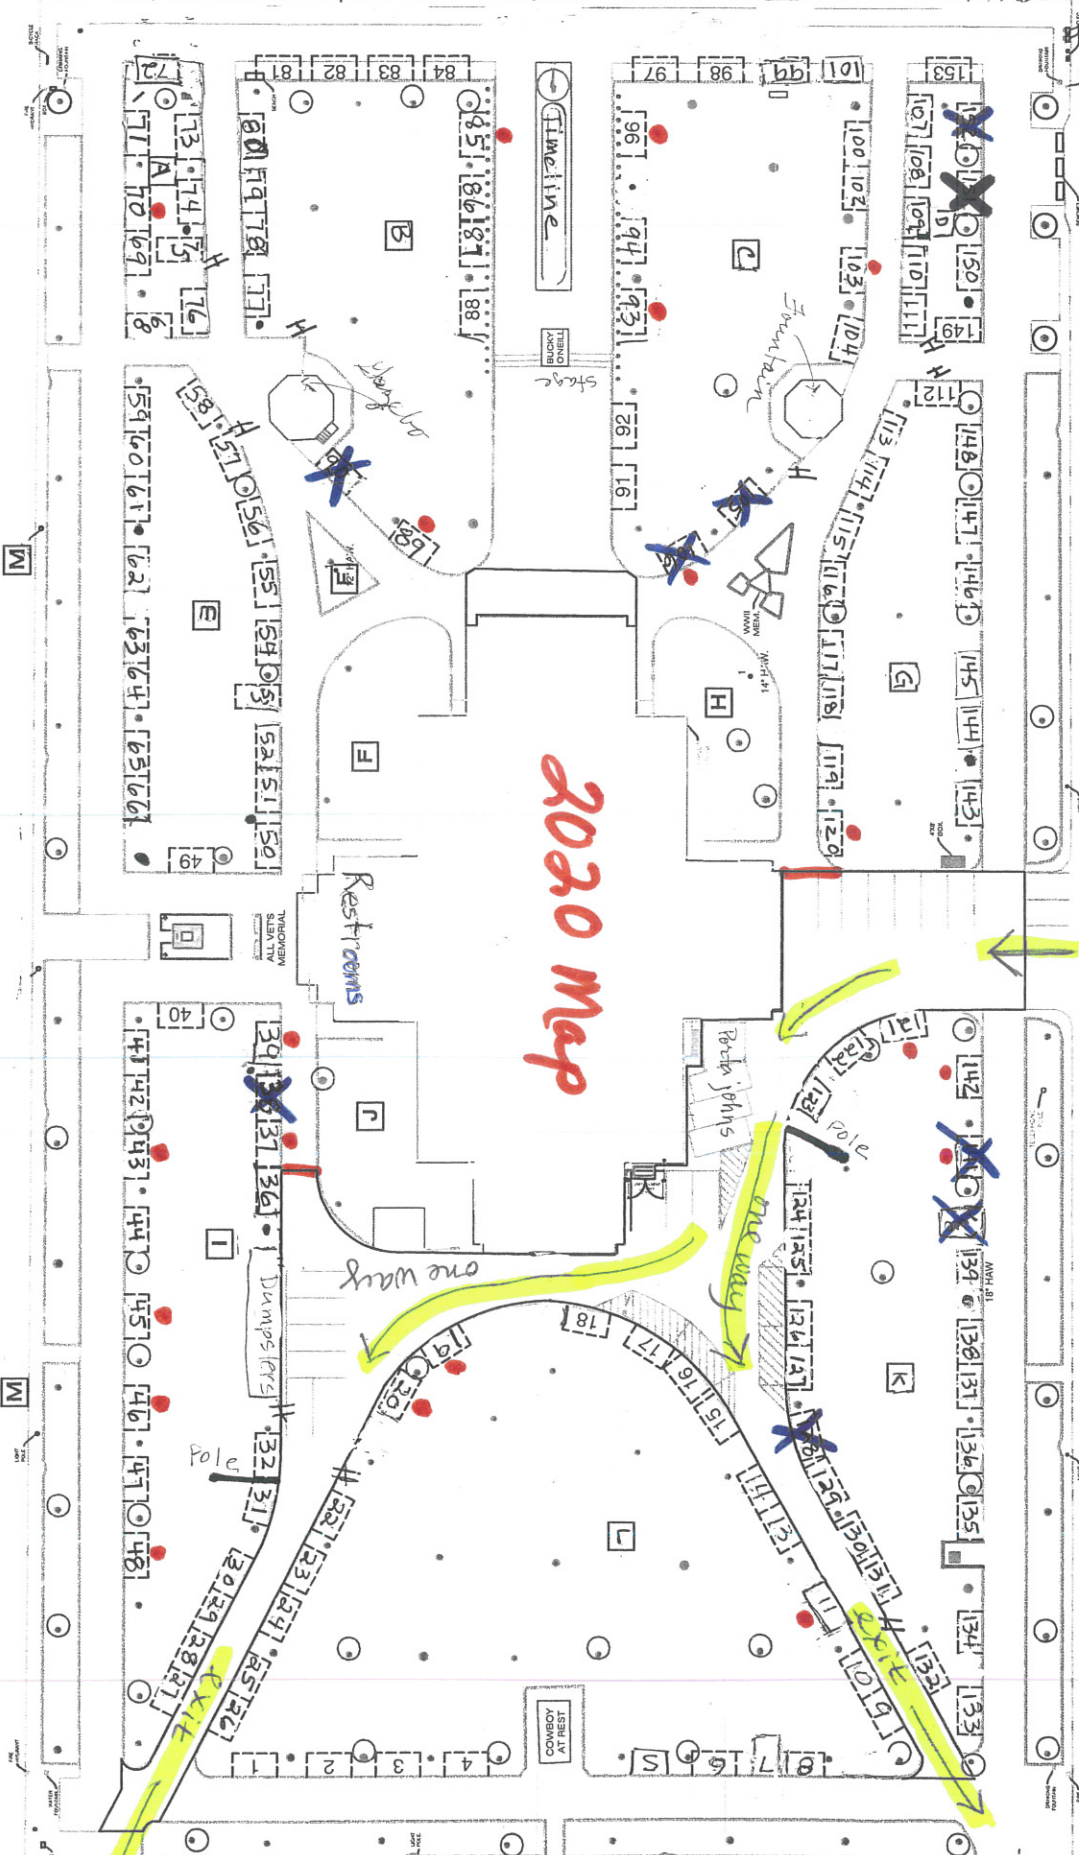

2020 Map

one way

one way

EXIT

"Oversize" 20x10'

X out of service for 2020

Montezuma

Z

M

M

M

N

N

N