


MONTEZUMA STREET

GOODWIN STREET

GURLEY STREET

CORTEZ STREET

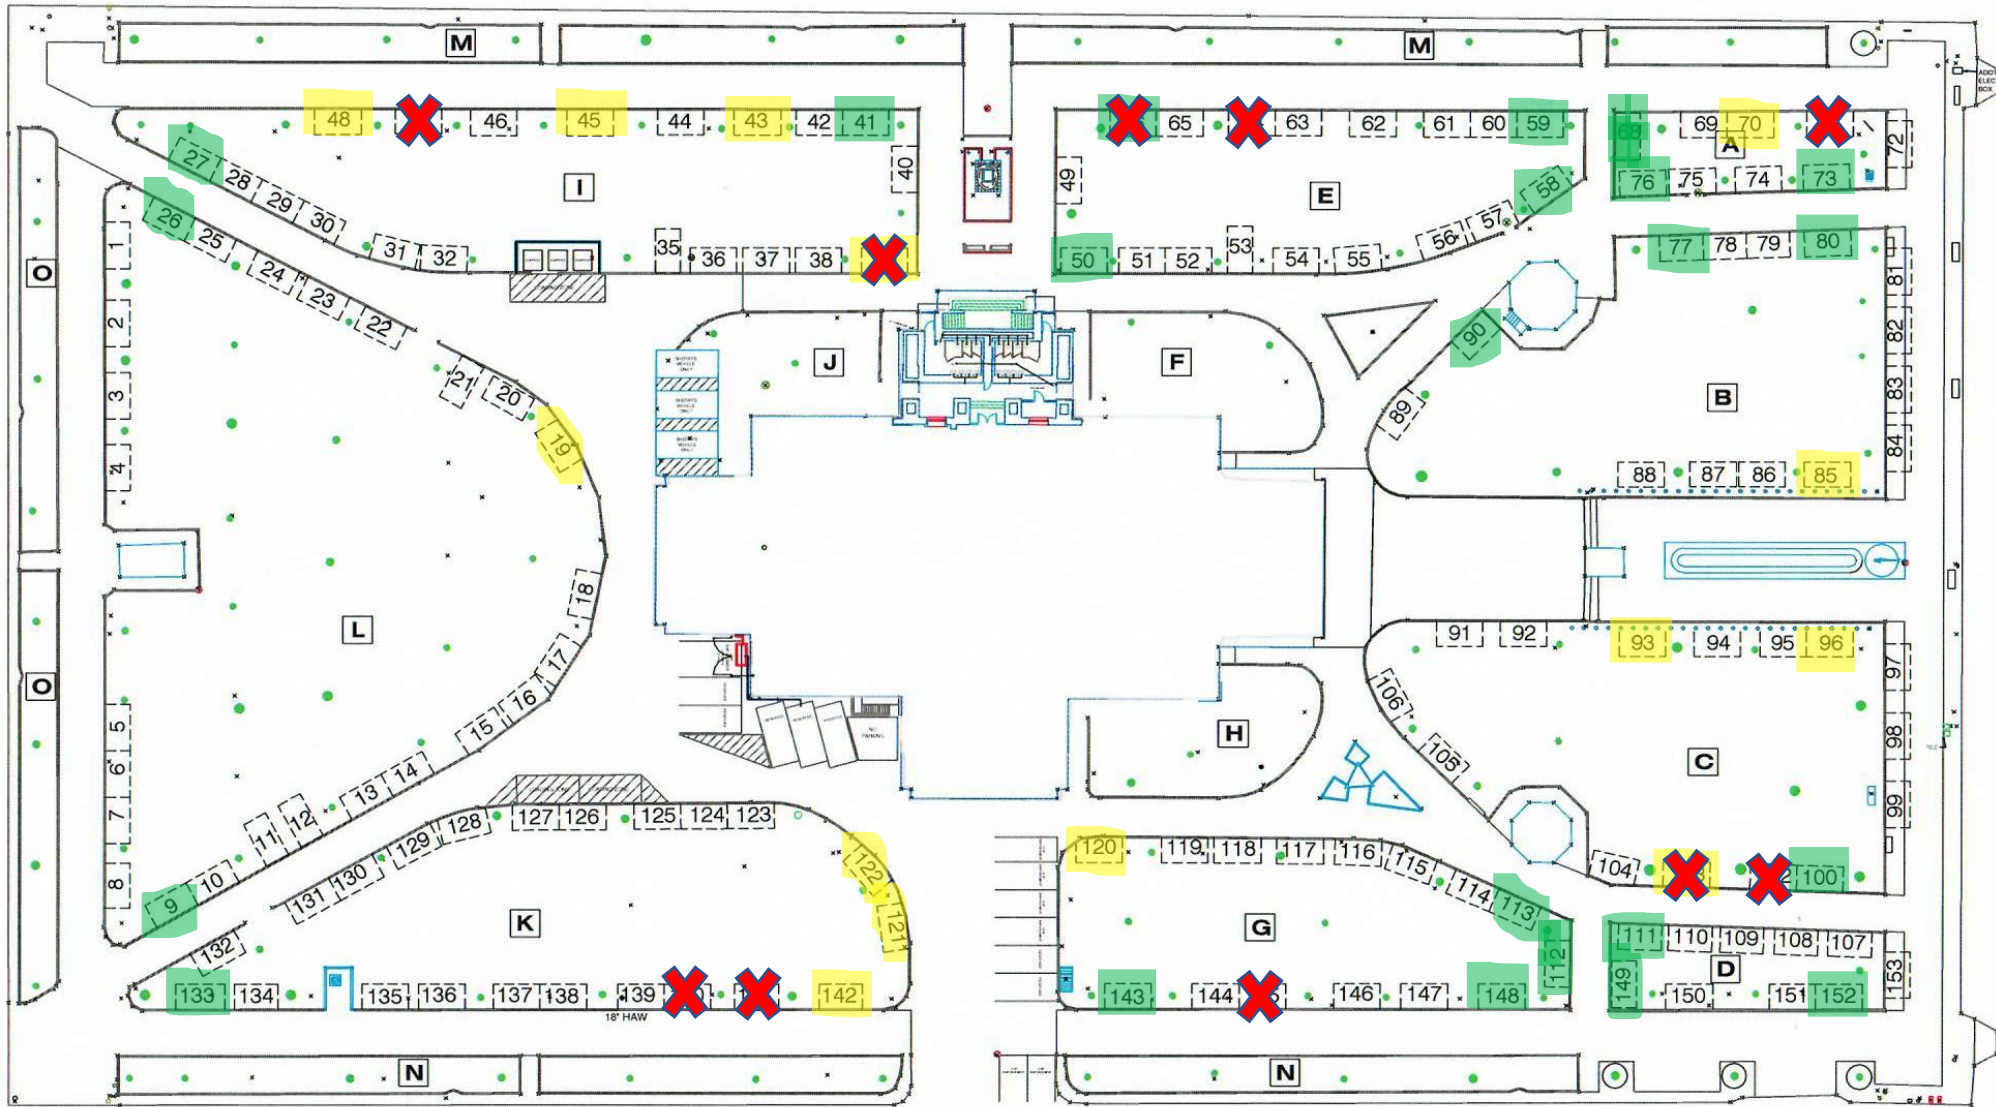

Extended
(10'x20')

Premium
(10'x15')

Regular
(10'x15')

X Out of
Service
for
2022

PARCEL: 109-02-001

PLAZA PLAN - BOOTH LAYOUT
COURTHOUSE PLAZA, PRESCOTT, AZ 86303

FACILITIES
 DIRECTOR: KENNY VAN KEUREN
 PROJECT: SCALE: NTS DATE:
 DESIGN BY:
 DRAWN BY: THE JACKAL 7/28/20
 CHECKED BY:

